


PROFIL: Veglinje 1  
SKALA L= 500 H= 100

H.O.H  
60

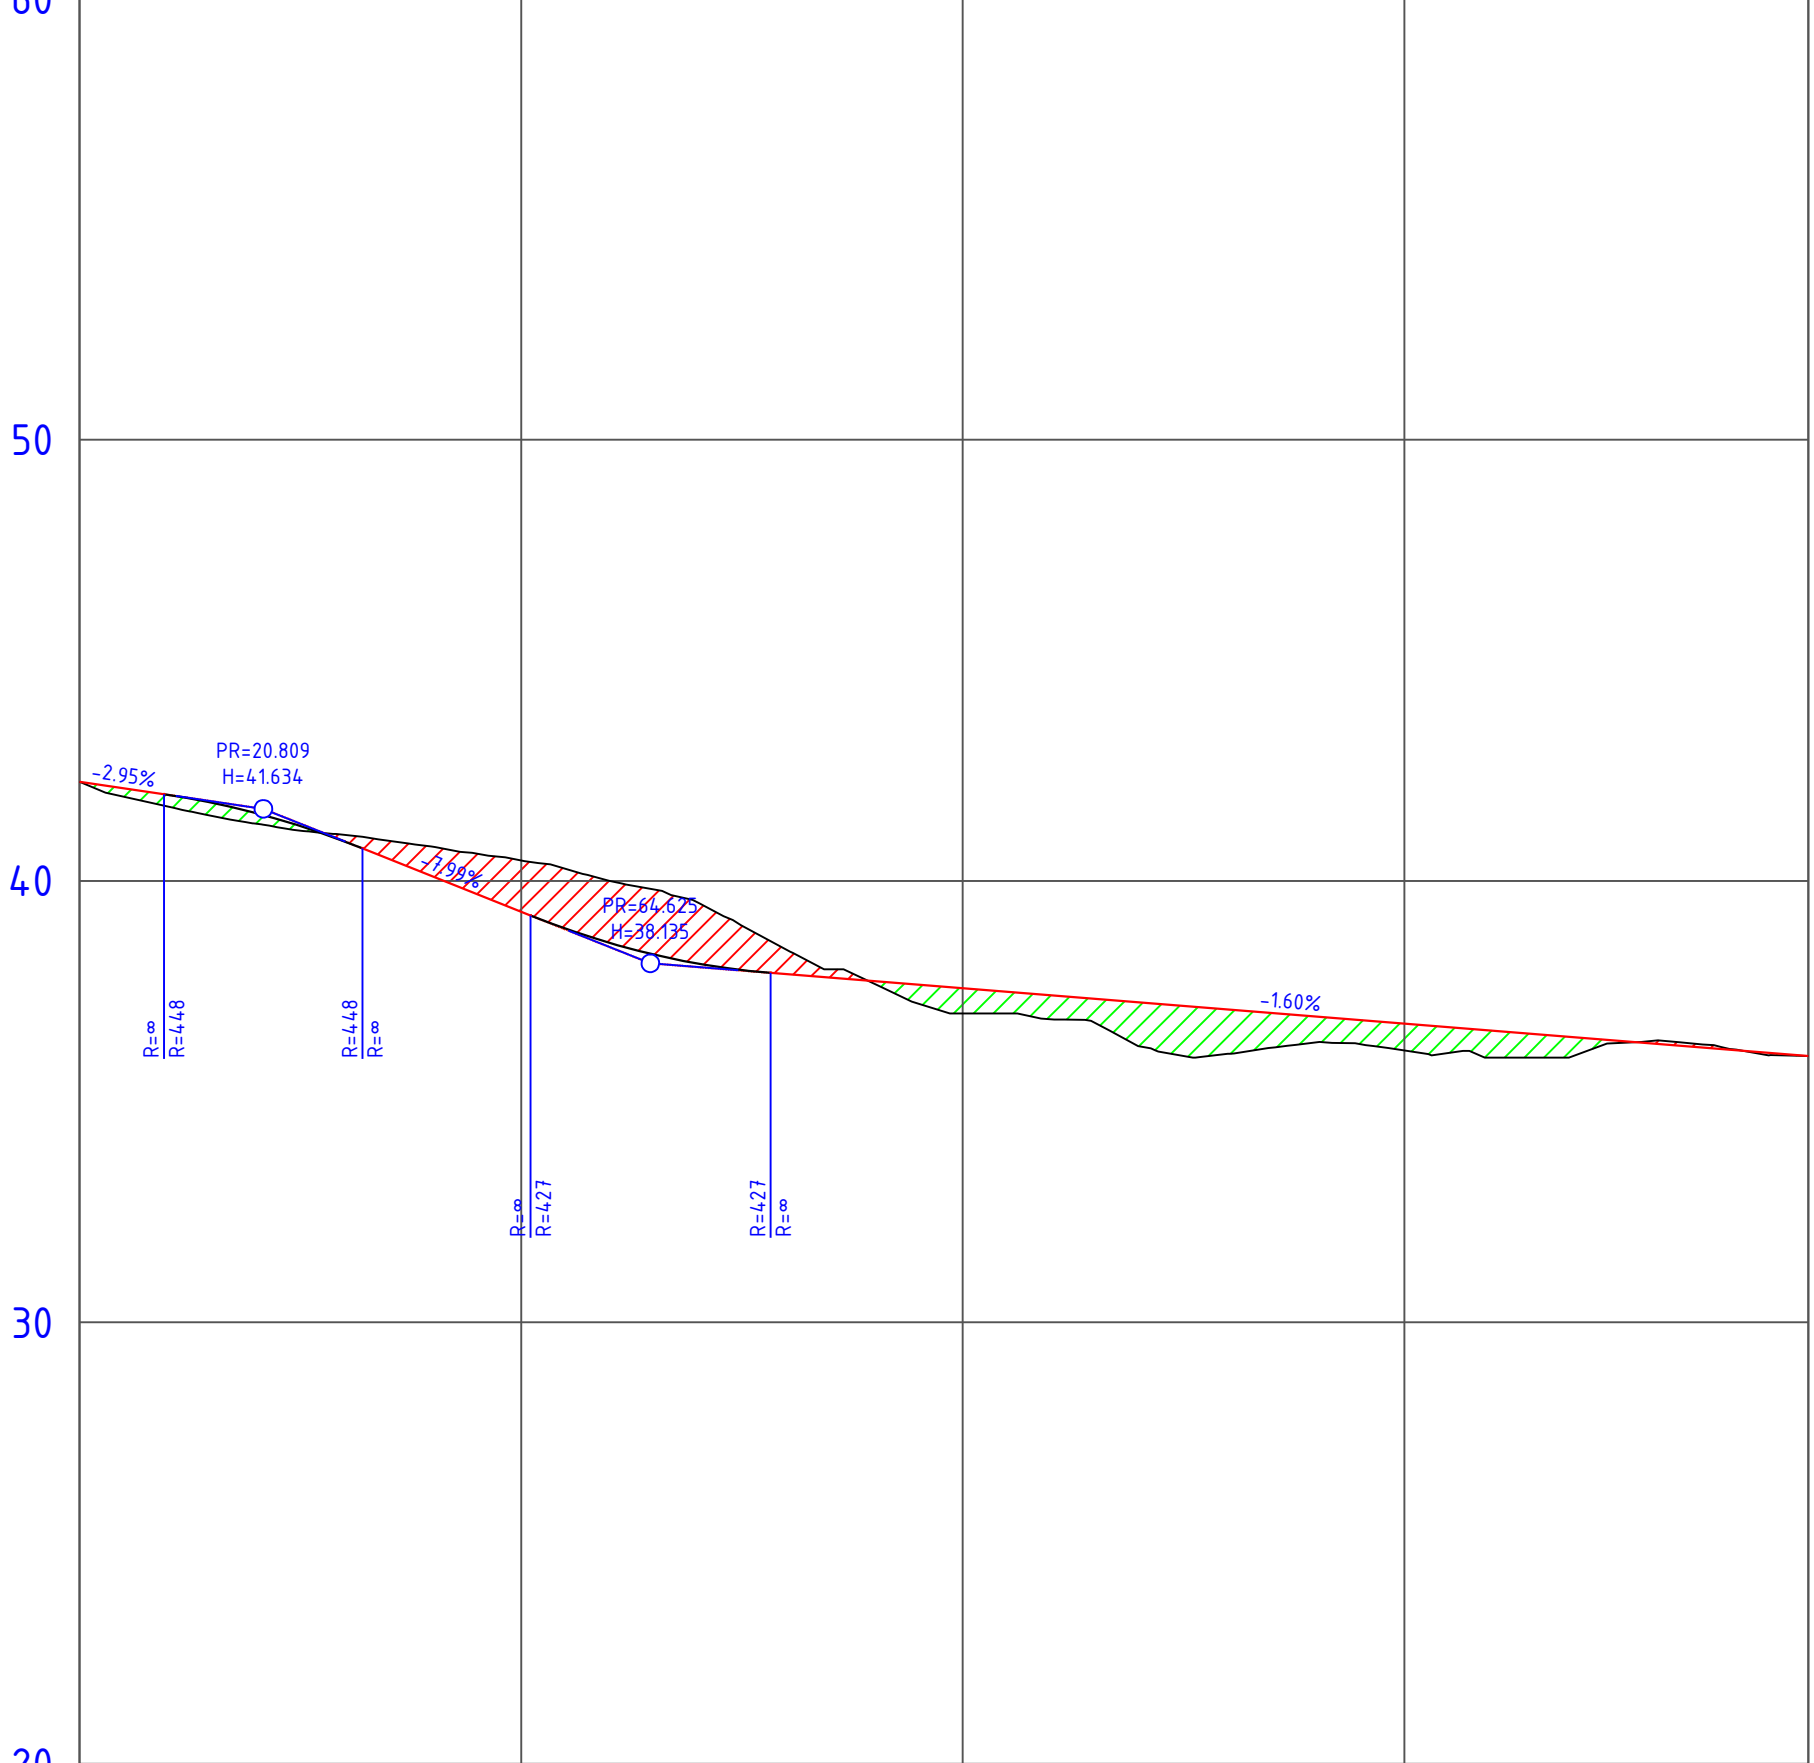

20

PROFIL NR.

HOR.KURV.	L 10.75		R 11.55 R 11.48		L 32.95										R 1613.60										R 378.66					R 1265.20										
PROFIL H.	42.10	41.95	41.77	41.54	41.24	40.90	40.50	40.10	39.70	39.30	38.92	38.60	38.33	38.13	37.98	37.89	37.81	37.73	37.65	37.57	37.49	37.41	37.33	37.25	37.17	37.09	37.01	36.93	36.85	36.77	36.69	36.61	36.53	36.45	36.37	36.29	36.21	36.13	36.05	
TERRENG H.	41.91	41.68	41.47	41.30	41.14	41.04	40.91	40.77	40.62	40.46	40.27	40.00	39.81	39.51	38.99	38.45	38.00	37.67	37.22	37.00	37.00	36.87	36.78	36.78	36.26	36.04	36.08	36.22	36.34	36.31	36.16	36.10	36.00	36.00	36.10	36.34	36.37	36.28	36.09	36.04